


Black Firs Lodge Floor Plan

Sleeps 12 people

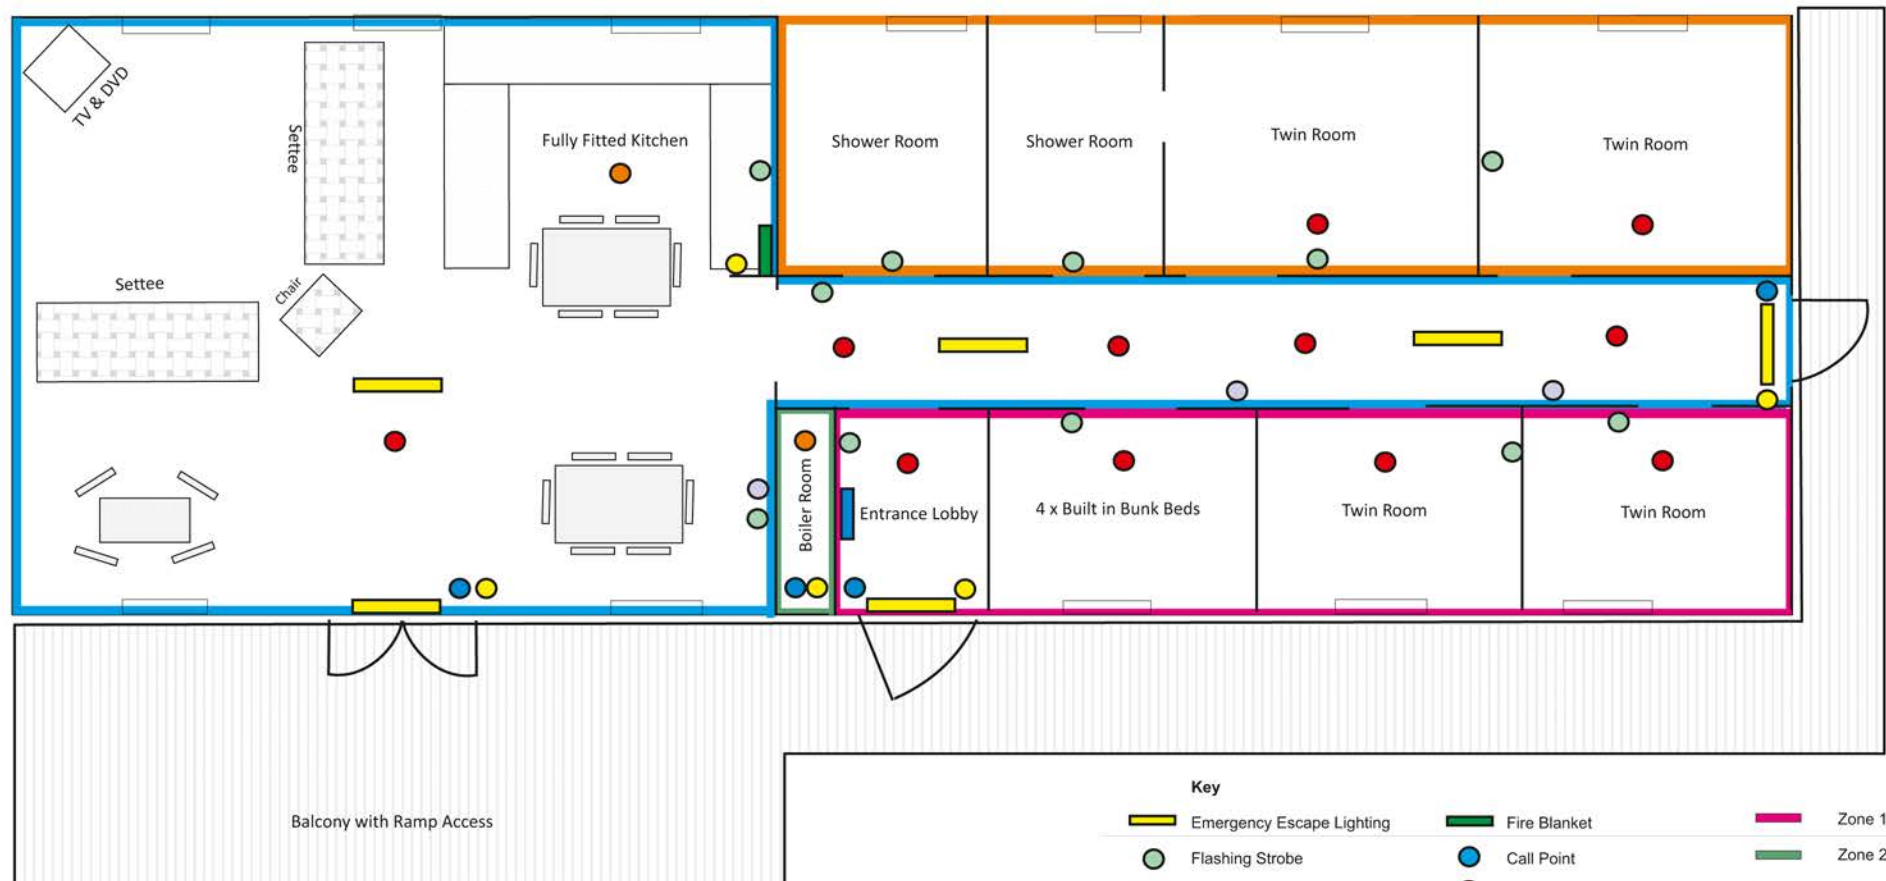

Key					
	Emergency Escape Lighting		Fire Blanket		Zone 1
	Flashing Strobe		Call Point		Zone 2
	Smoke Detector		Fire Extinguisher		Zone 3
	Smoke & Heat Detector		Sounder		Zone 4
			Fire Pannal		